
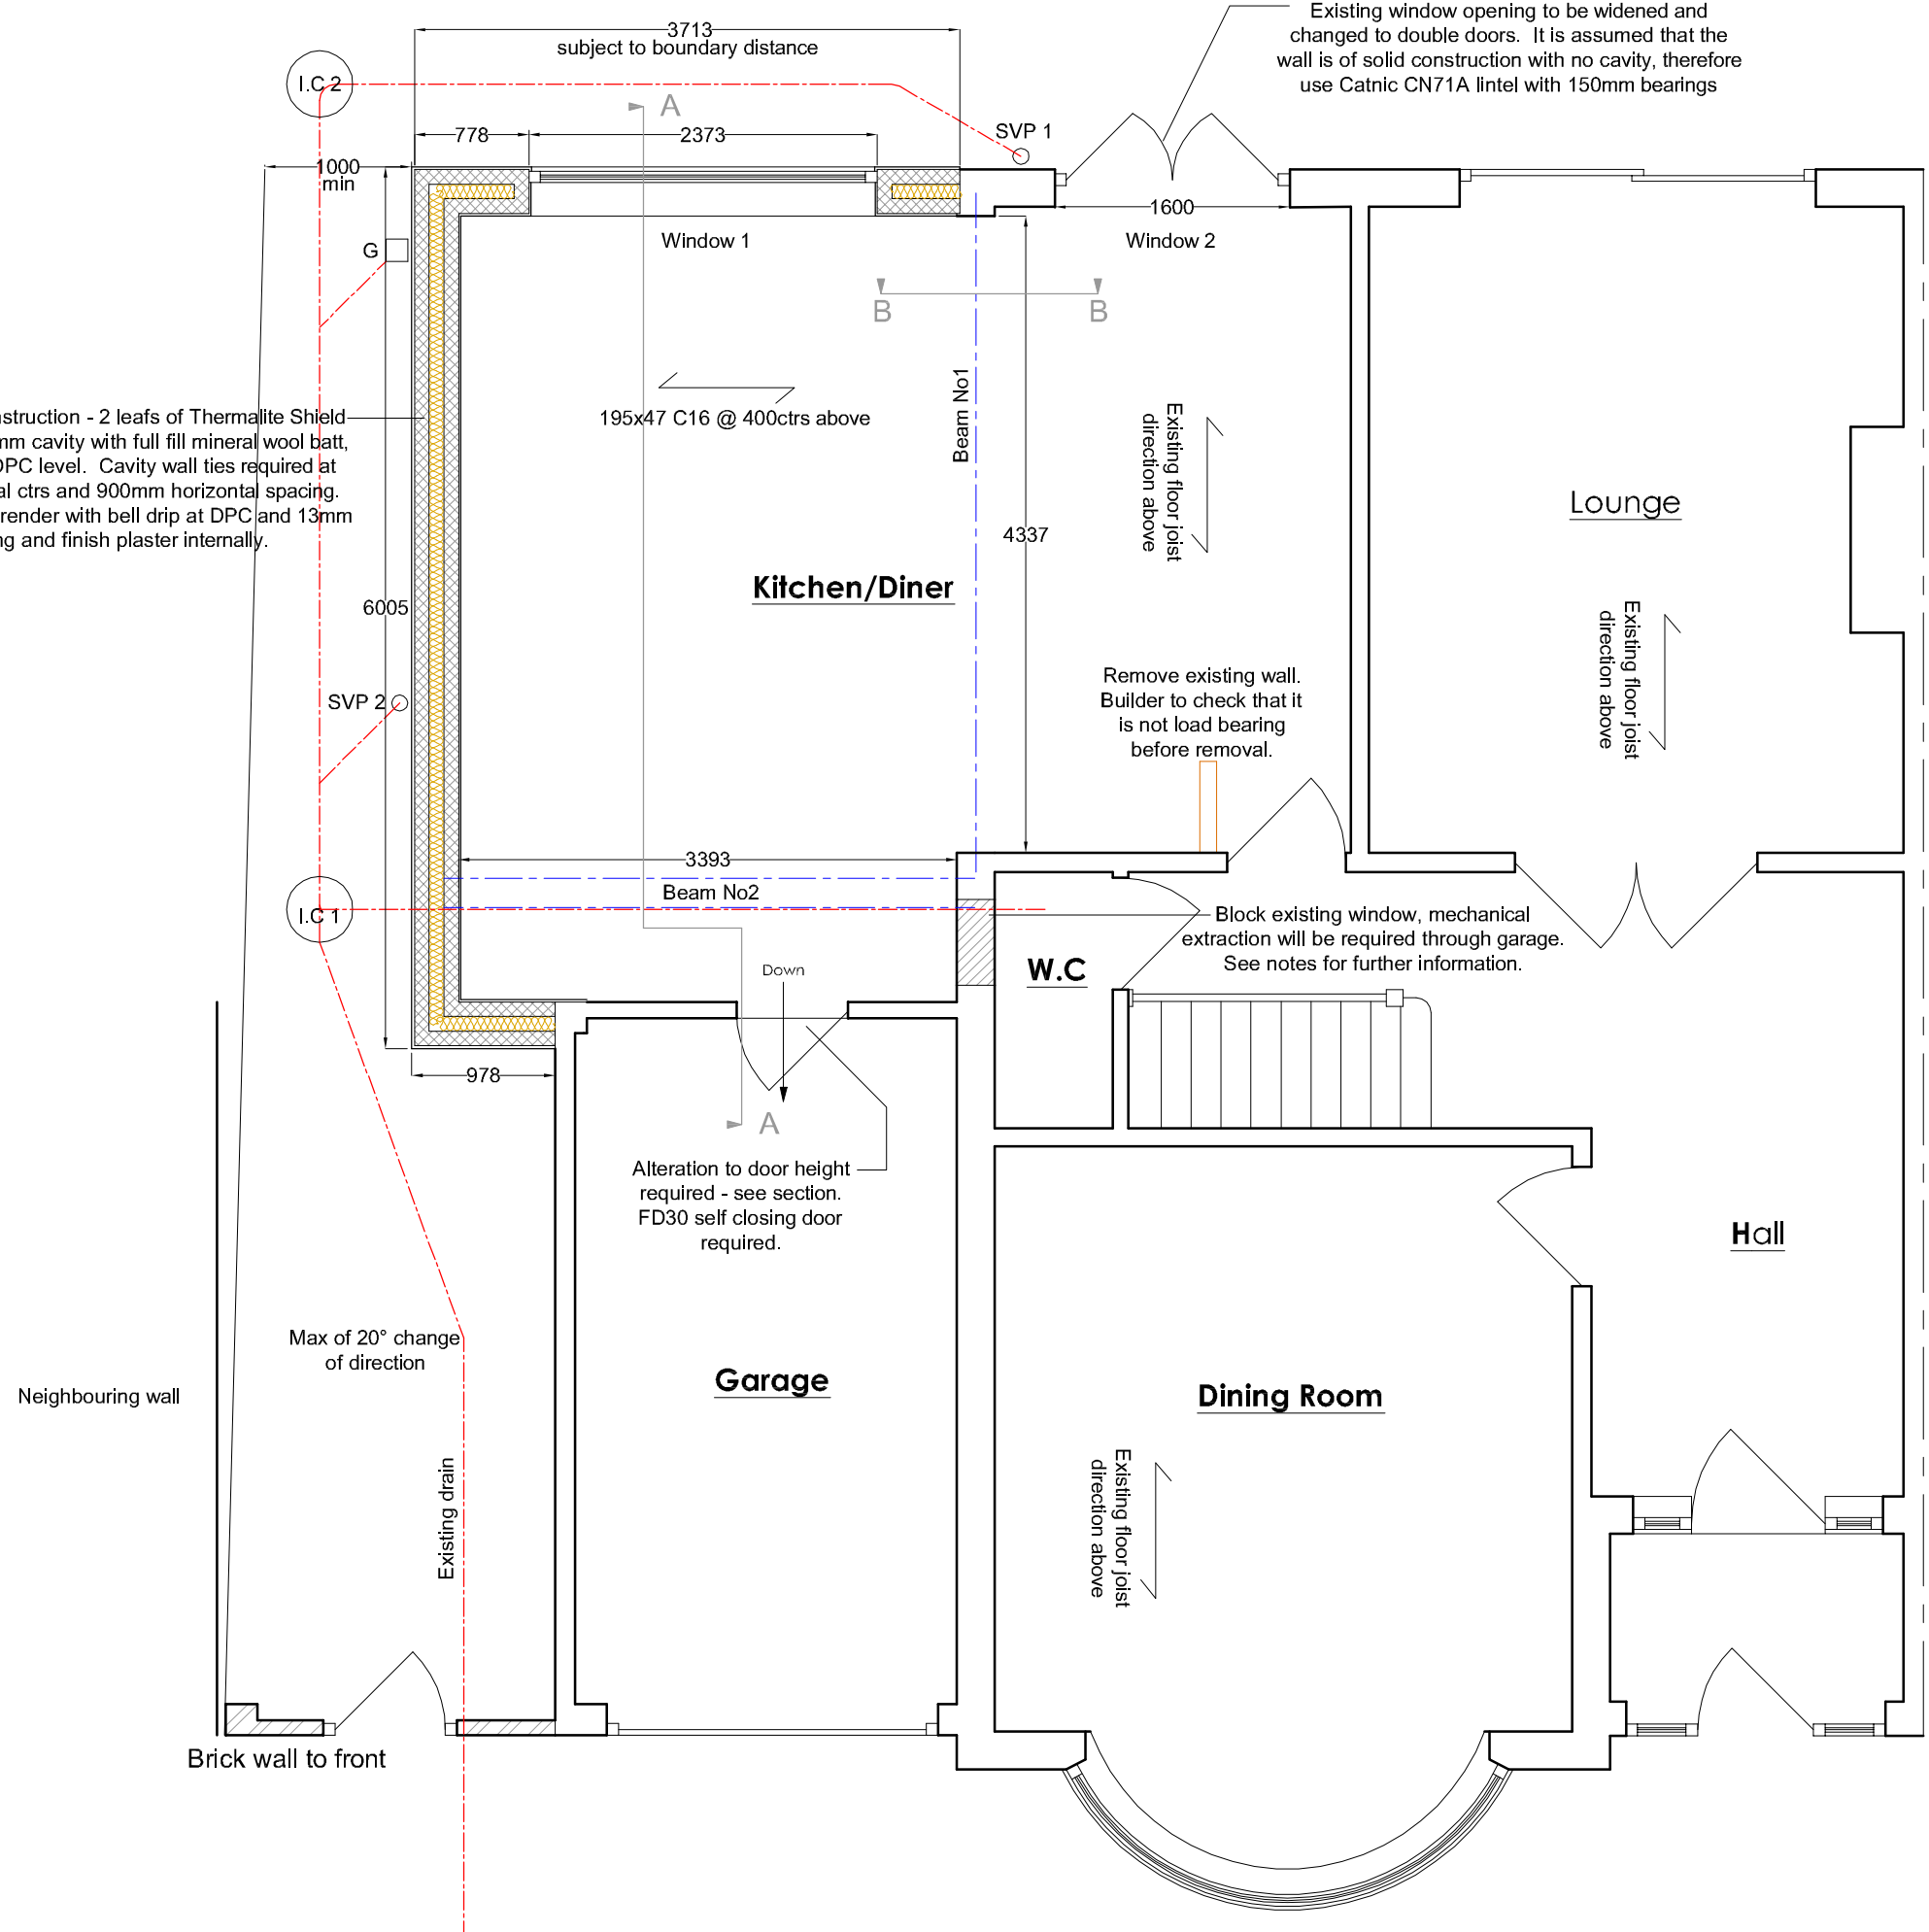


Cavity wall construction - 2 leaves of Thermalite Shield or similar, 100mm cavity with full fill mineral wool batt, cavity tray a DPC level. Cavity wall ties required at 450mm vertical ctrs and 900mm horizontal spacing. 20mm external render with bell drip at DPC and 13mm bonding and finish plaster internally.

Existing window opening to be widened and changed to double doors. It is assumed that the wall is of solid construction with no cavity, therefore use Catnic CN71A lintel with 150mm bearings

 

Client	Drawing Title Proposed Ground Floor Plan	Project Two Storey Side Extension	Scale 1 : 50 on A3 paper	1:50 scale rule 	SD Building Plans Architectural services for Planning & Building Regulation Approval 01689 619 068 - 07766 396 437 email - scott@sdbuildingplans.co.uk web - www.sdbuildingplans.co.uk
Site Address			Drawing No		