


Existing Ground Floor Plan
Scale 1 : 100

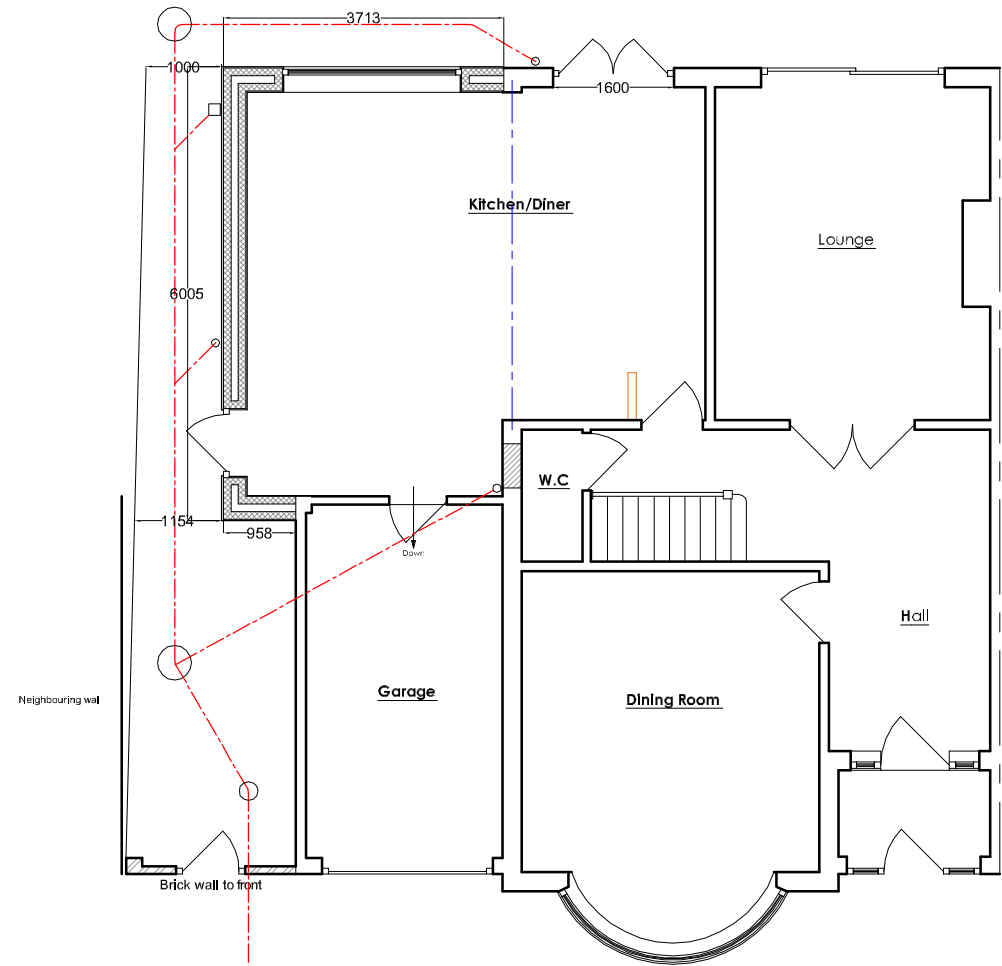

Proposed Ground Floor Plan
Scale 1 : 100

| | | | | | |
|--------------|-------------------------------------|--------------------------------------|------------------------------|---|--|
| Client | Drawing Title Ground Floor Plans | Project Two Storey Side Extension | Scale 1 : 100 on A3 paper | 1:50 scale rule m 0 0.5 1 2 mm 0 10 20 30 40 50 | |
| Site Address | | | Drawing No | | |