






**Location Plan**  
Scale 1 : 1250

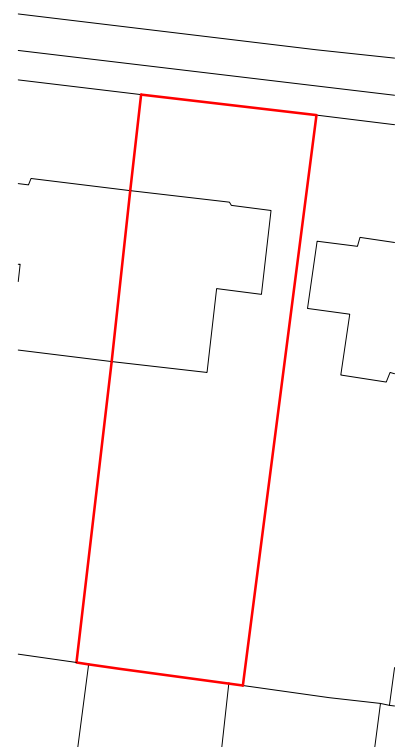

**Site Plan**  
Scale 1 : 500

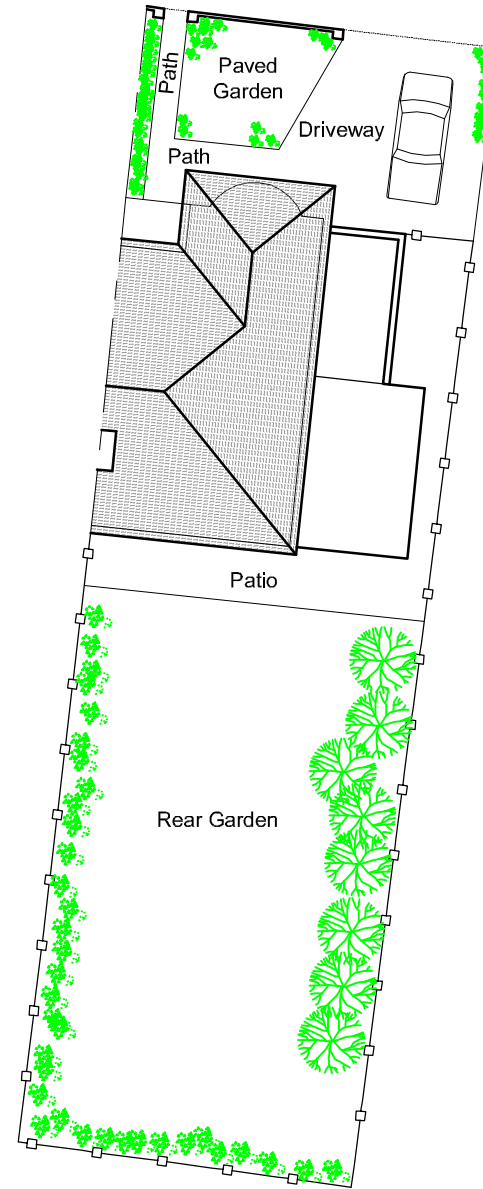

**Existing Block Plan**  
Scale 1 : 250

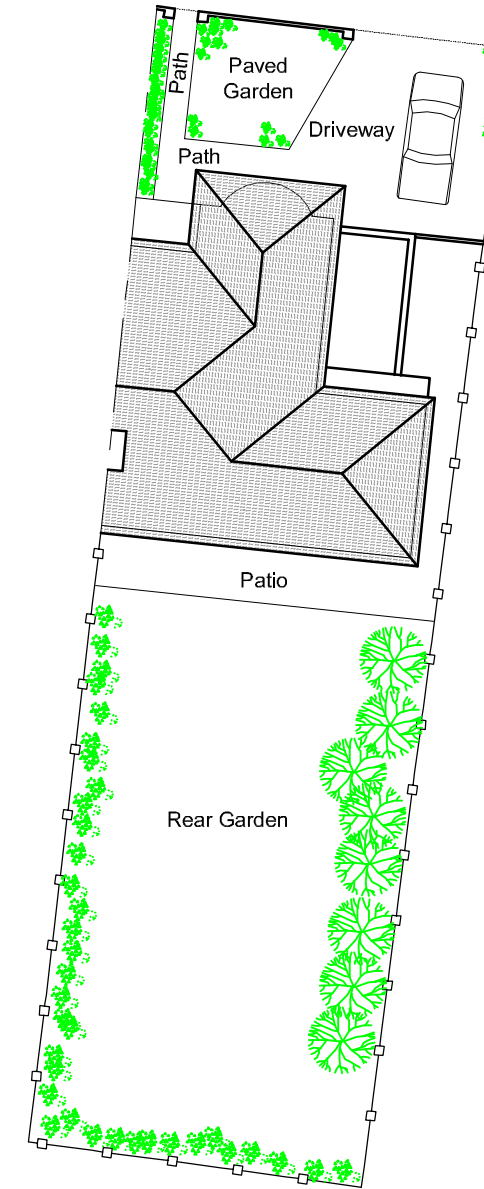

**Proposed Block Plan**  
Scale 1 : 250

Client	Drawing Title	Project	Scale	1:50 scale rule 
Site Address	Site Drawings	Two Storey Side Extension	Varies on A3 paper	
			Drawing No	