



Existing Ground Floor Plan
Scale 1 : 100

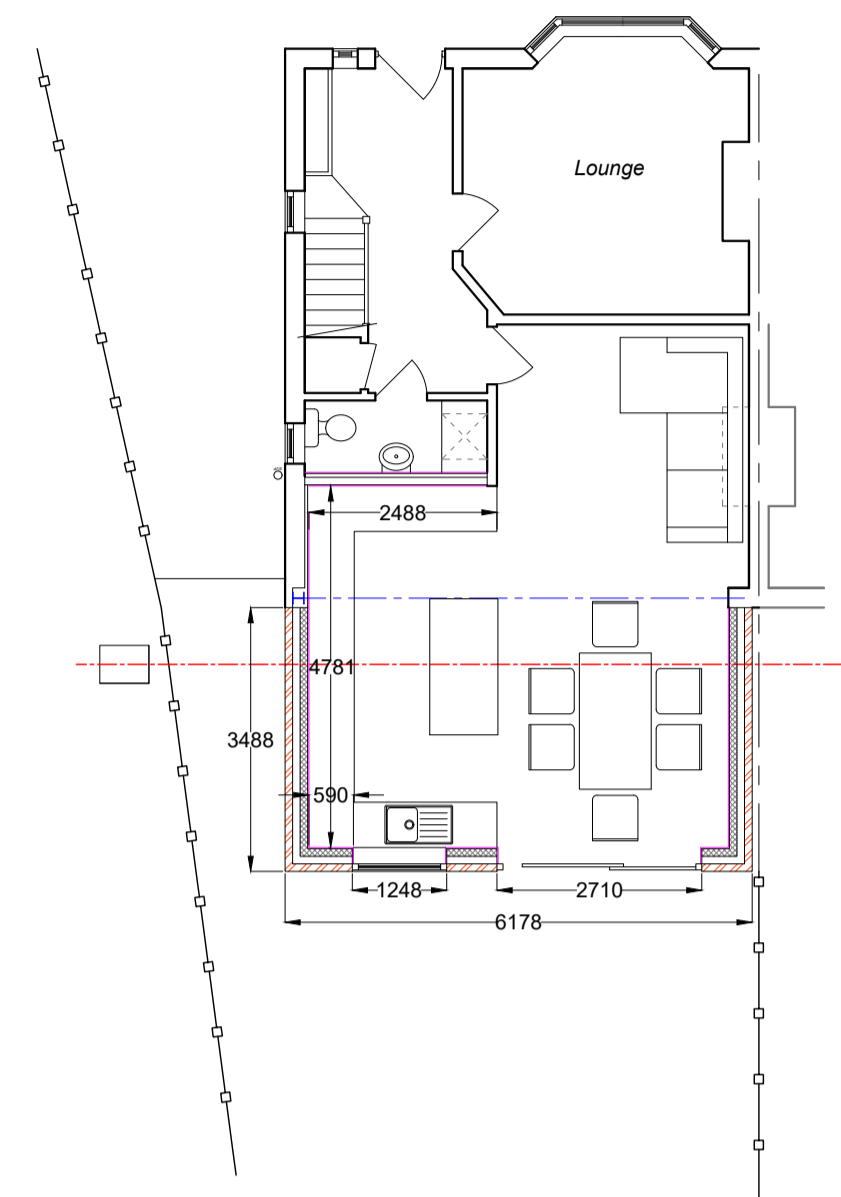


Proposed Ground Floor Plan
Scale 1 : 100

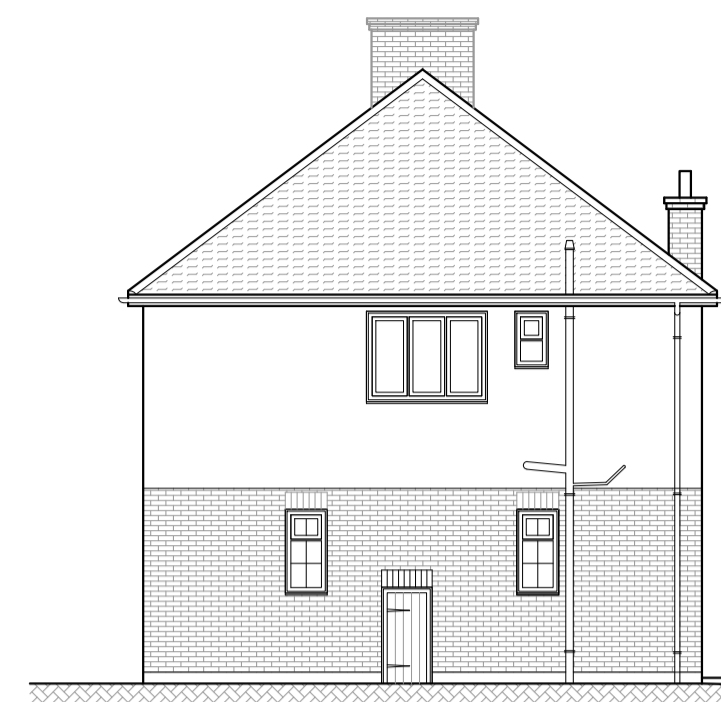

Existing Side Elevation
Scale 1 : 100



Existing Front Elevation
Scale 1 : 100

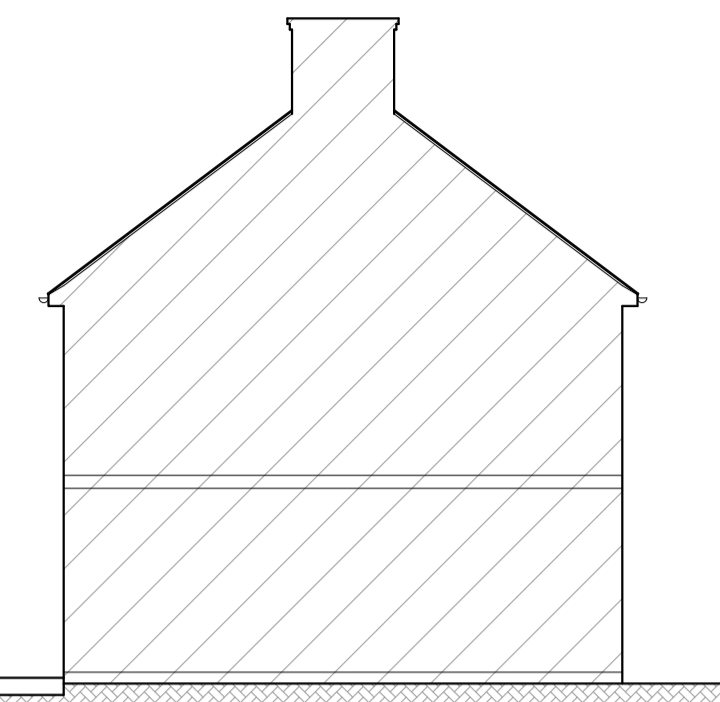


Existing Side Elevation
Scale 1 : 100




Proposed Side Elevation
Scale 1 : 100




Proposed Front Elevation
Scale 1 : 100

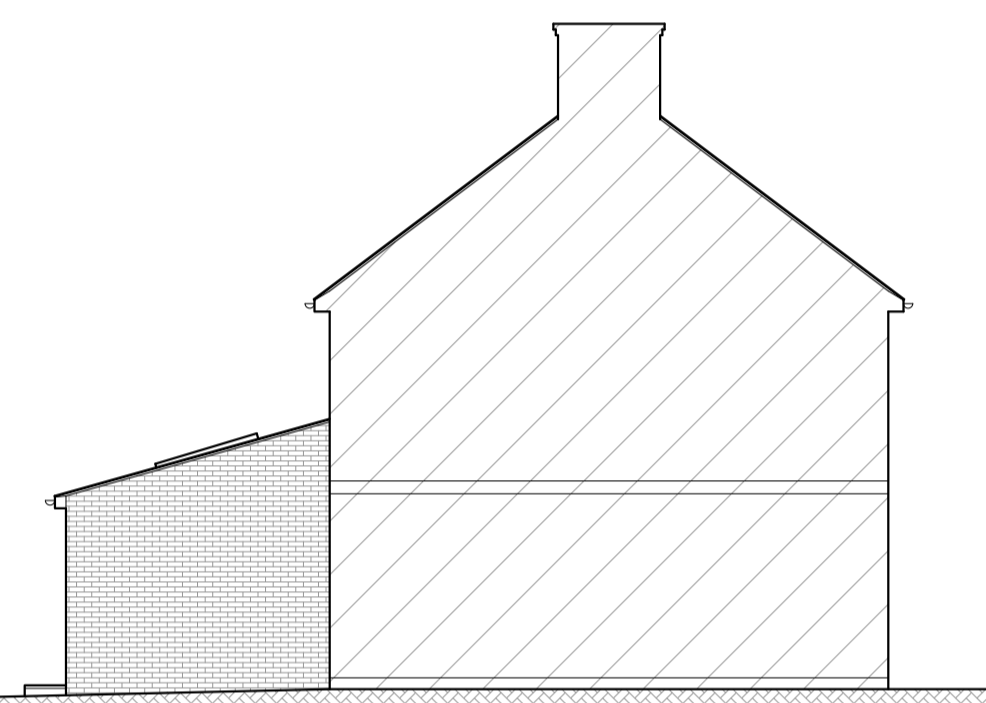


Proposed Side Elevation
Scale 1 : 100

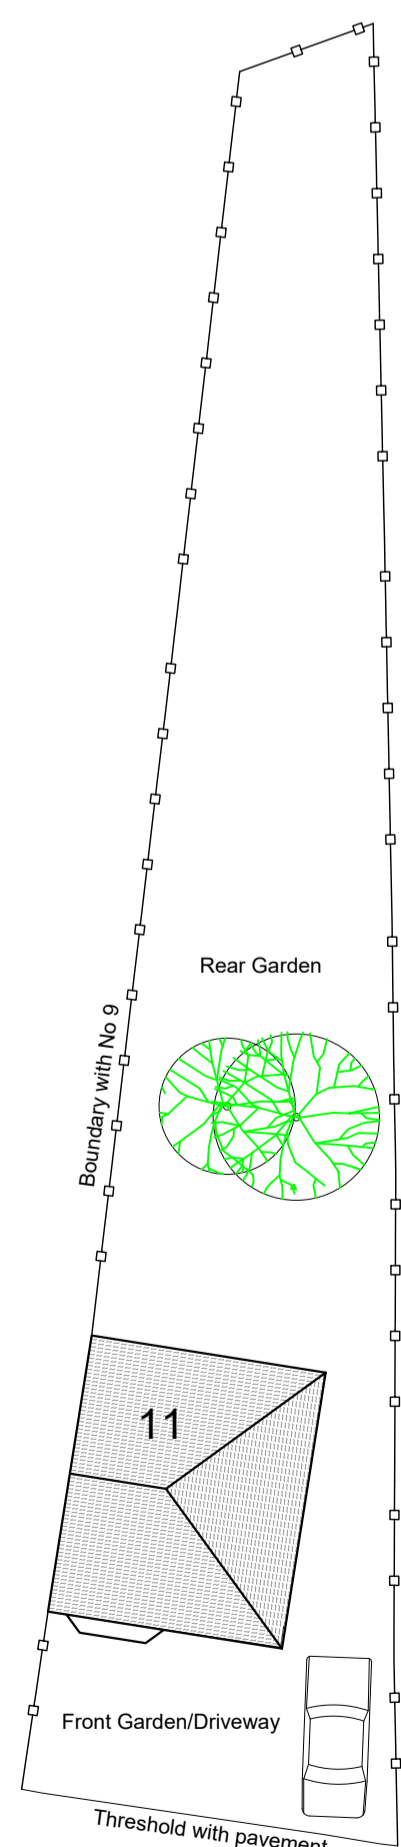

Existing Block Plan
Scale 1 : 200

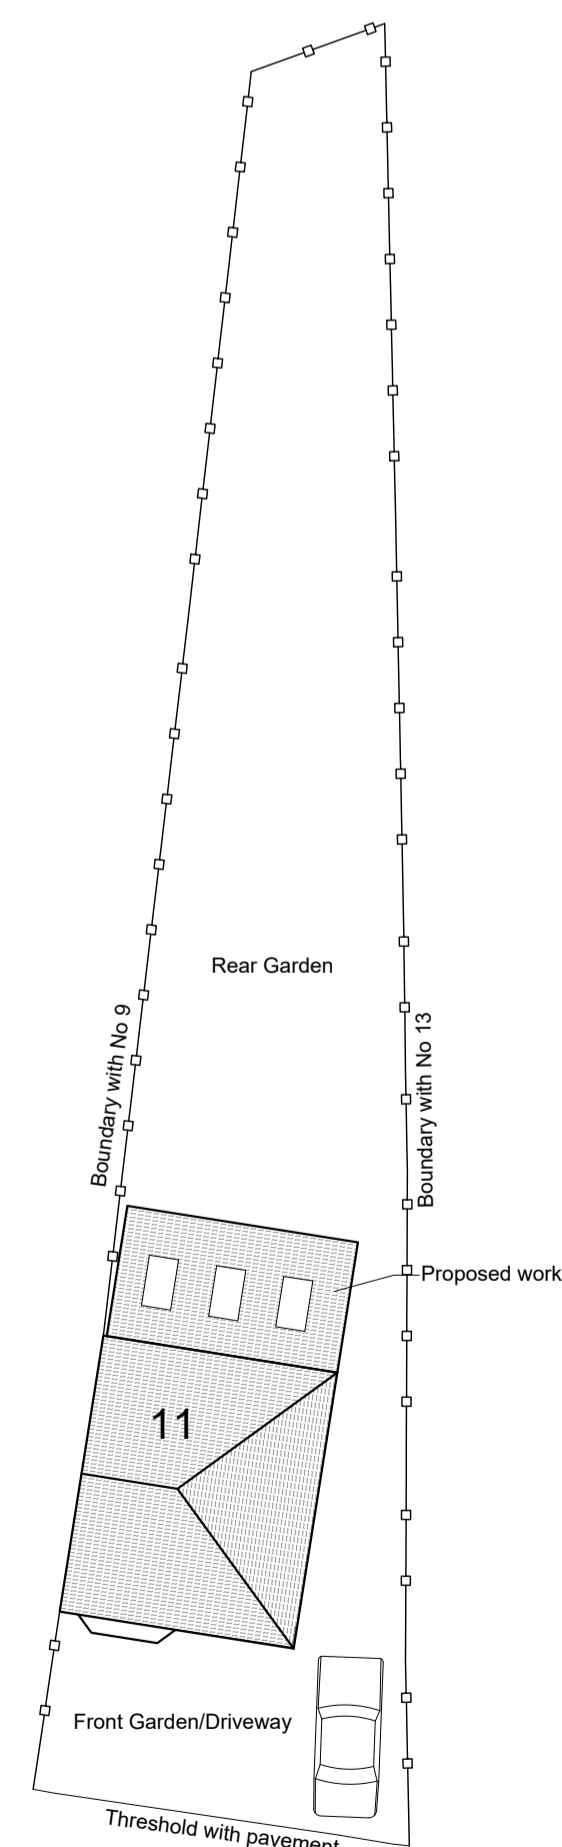



Proposed Block Plan
Scale 1 : 200

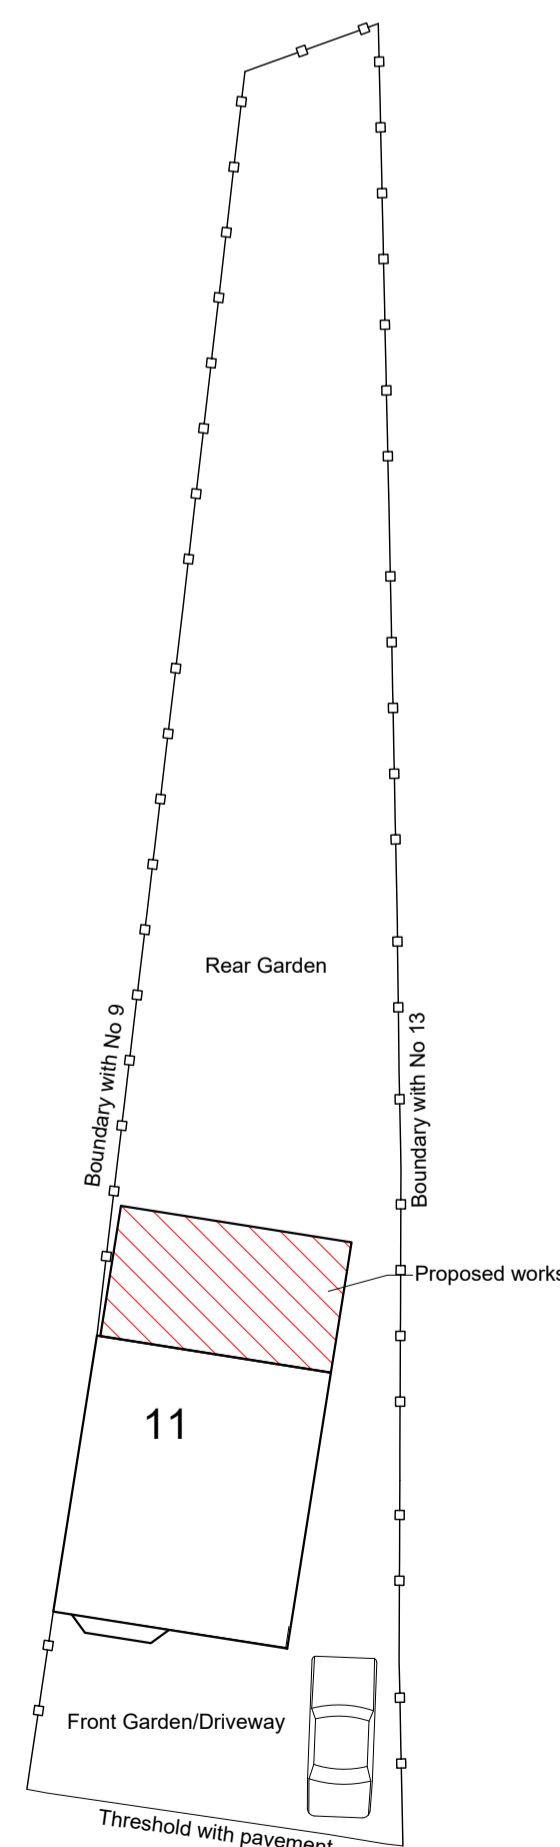

Proposed Block Plan
Scale 1 : 200



Location Plan
Scale 1 : 1250

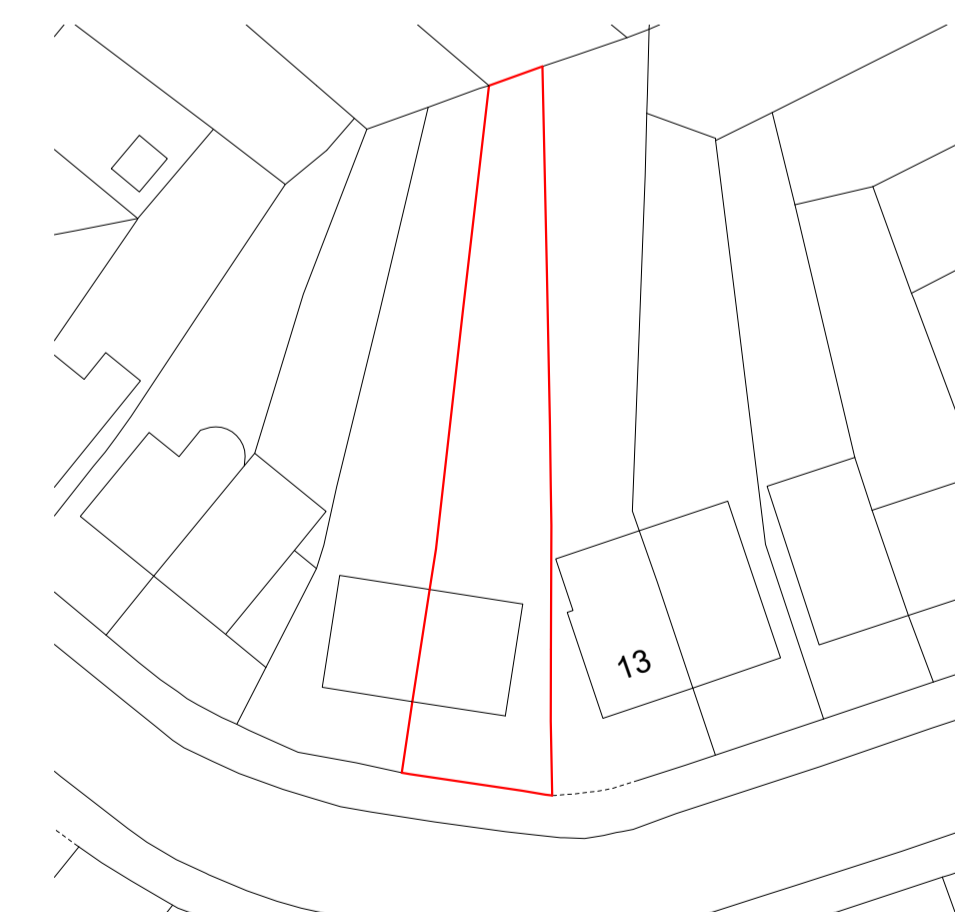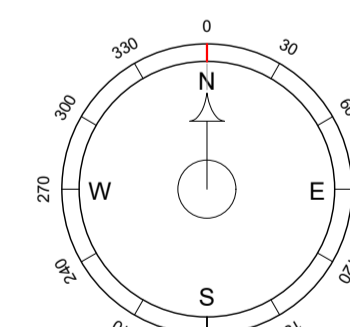

Site Plan
Scale 1 : 500

Revision Note	
Nil	
1:1250 scale rule	m 0 10 20 40 mm 0 8 16 32
1 : 500 scale	m 0 5 10 20 mm 0 10 20 40
1:200 scale rule	m 0 2 4 8 mm 0 10 20 40
1:100 scale rule	m 0 1 2 4 6 mm 0 10 20 40 60
1:50 scale rule	m 0 0.5 1 2 3 mm 0 10 20 30 40 50 60
Neighbour Consultation	
Dwg No A1/19037/NCS	Issue No 1
Date 25th September 2019	Scale Varies
Client	Project Single storey rear extension
Scott Dowle SD Building Plans Ltd www.sdbuildingplans.co.uk sdbuildingplans@gmail.com 07766 396437 - 01689 619 068	