
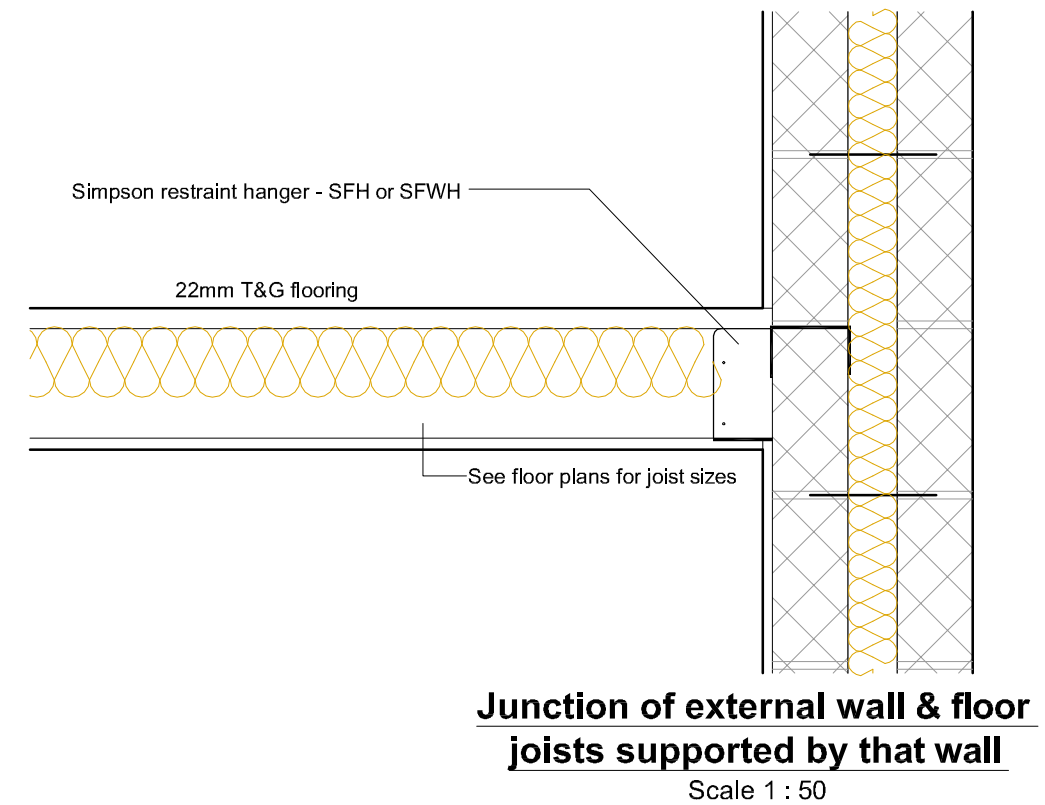


**Section A - A**  
Scale 1 : 50

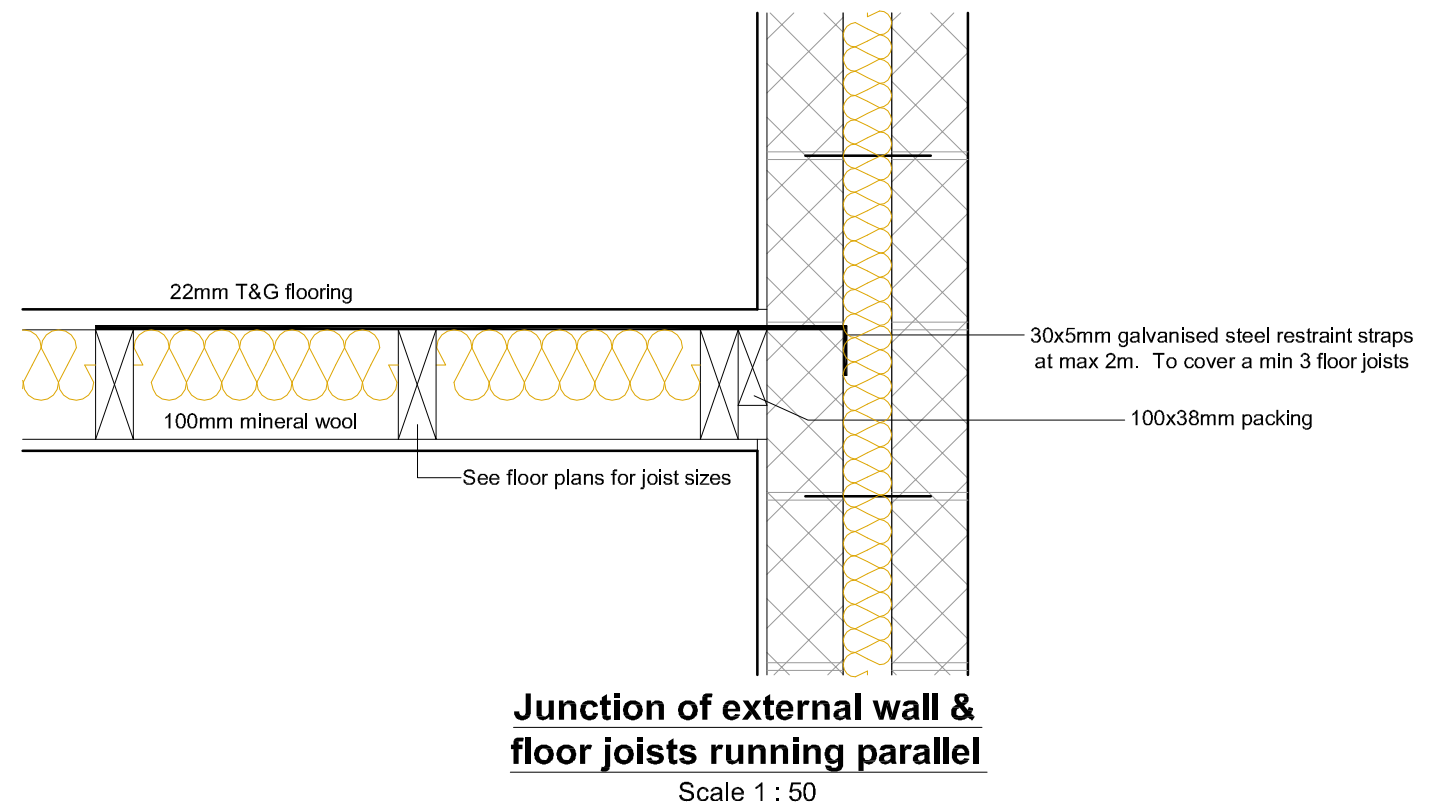

Client	Drawing Title	Project	Scale	1:50 scale rule m 0 0.5 1 2 mm 0 10 20 30 40 50	<b>SD Building Plans</b> Architectural services for Planning & Building Regulation Approval 01689 619 068 - 07766 396 437 email - scott@sdbuildingplans.co.uk web - www.sdbuildingplans.co.uk
Site Address	Sections	Two Storey Side Extension	Varies on A3 paper Drawing No		